


NOTES

1. ALL POOL DIMENSIONS GIVEN ON THIS DRAWING ARE FINISHED TILED DIMENSIONS UNLESS NOTED OTHERWISE.
2. DM INDICATES DEPTH MARKER (19 OFF).
3. T.M. INDICATES TOP WATER LEVEL.
4. ALLOW FOR THE SUPPLY AND INSTALLATION OF THE FOLLOWING POST SOCKET ANCHORS:
 - STARING BLOCKS 80 OFF
 - LANE ROPE ANCHORS 70 OFF
 - WATER POLE ROPES 72 OFF
 - INDICATOR POLES 8 OFF
 - W.P.G.A. INDICATES WATER POLE GOAL
5. ANCHORS

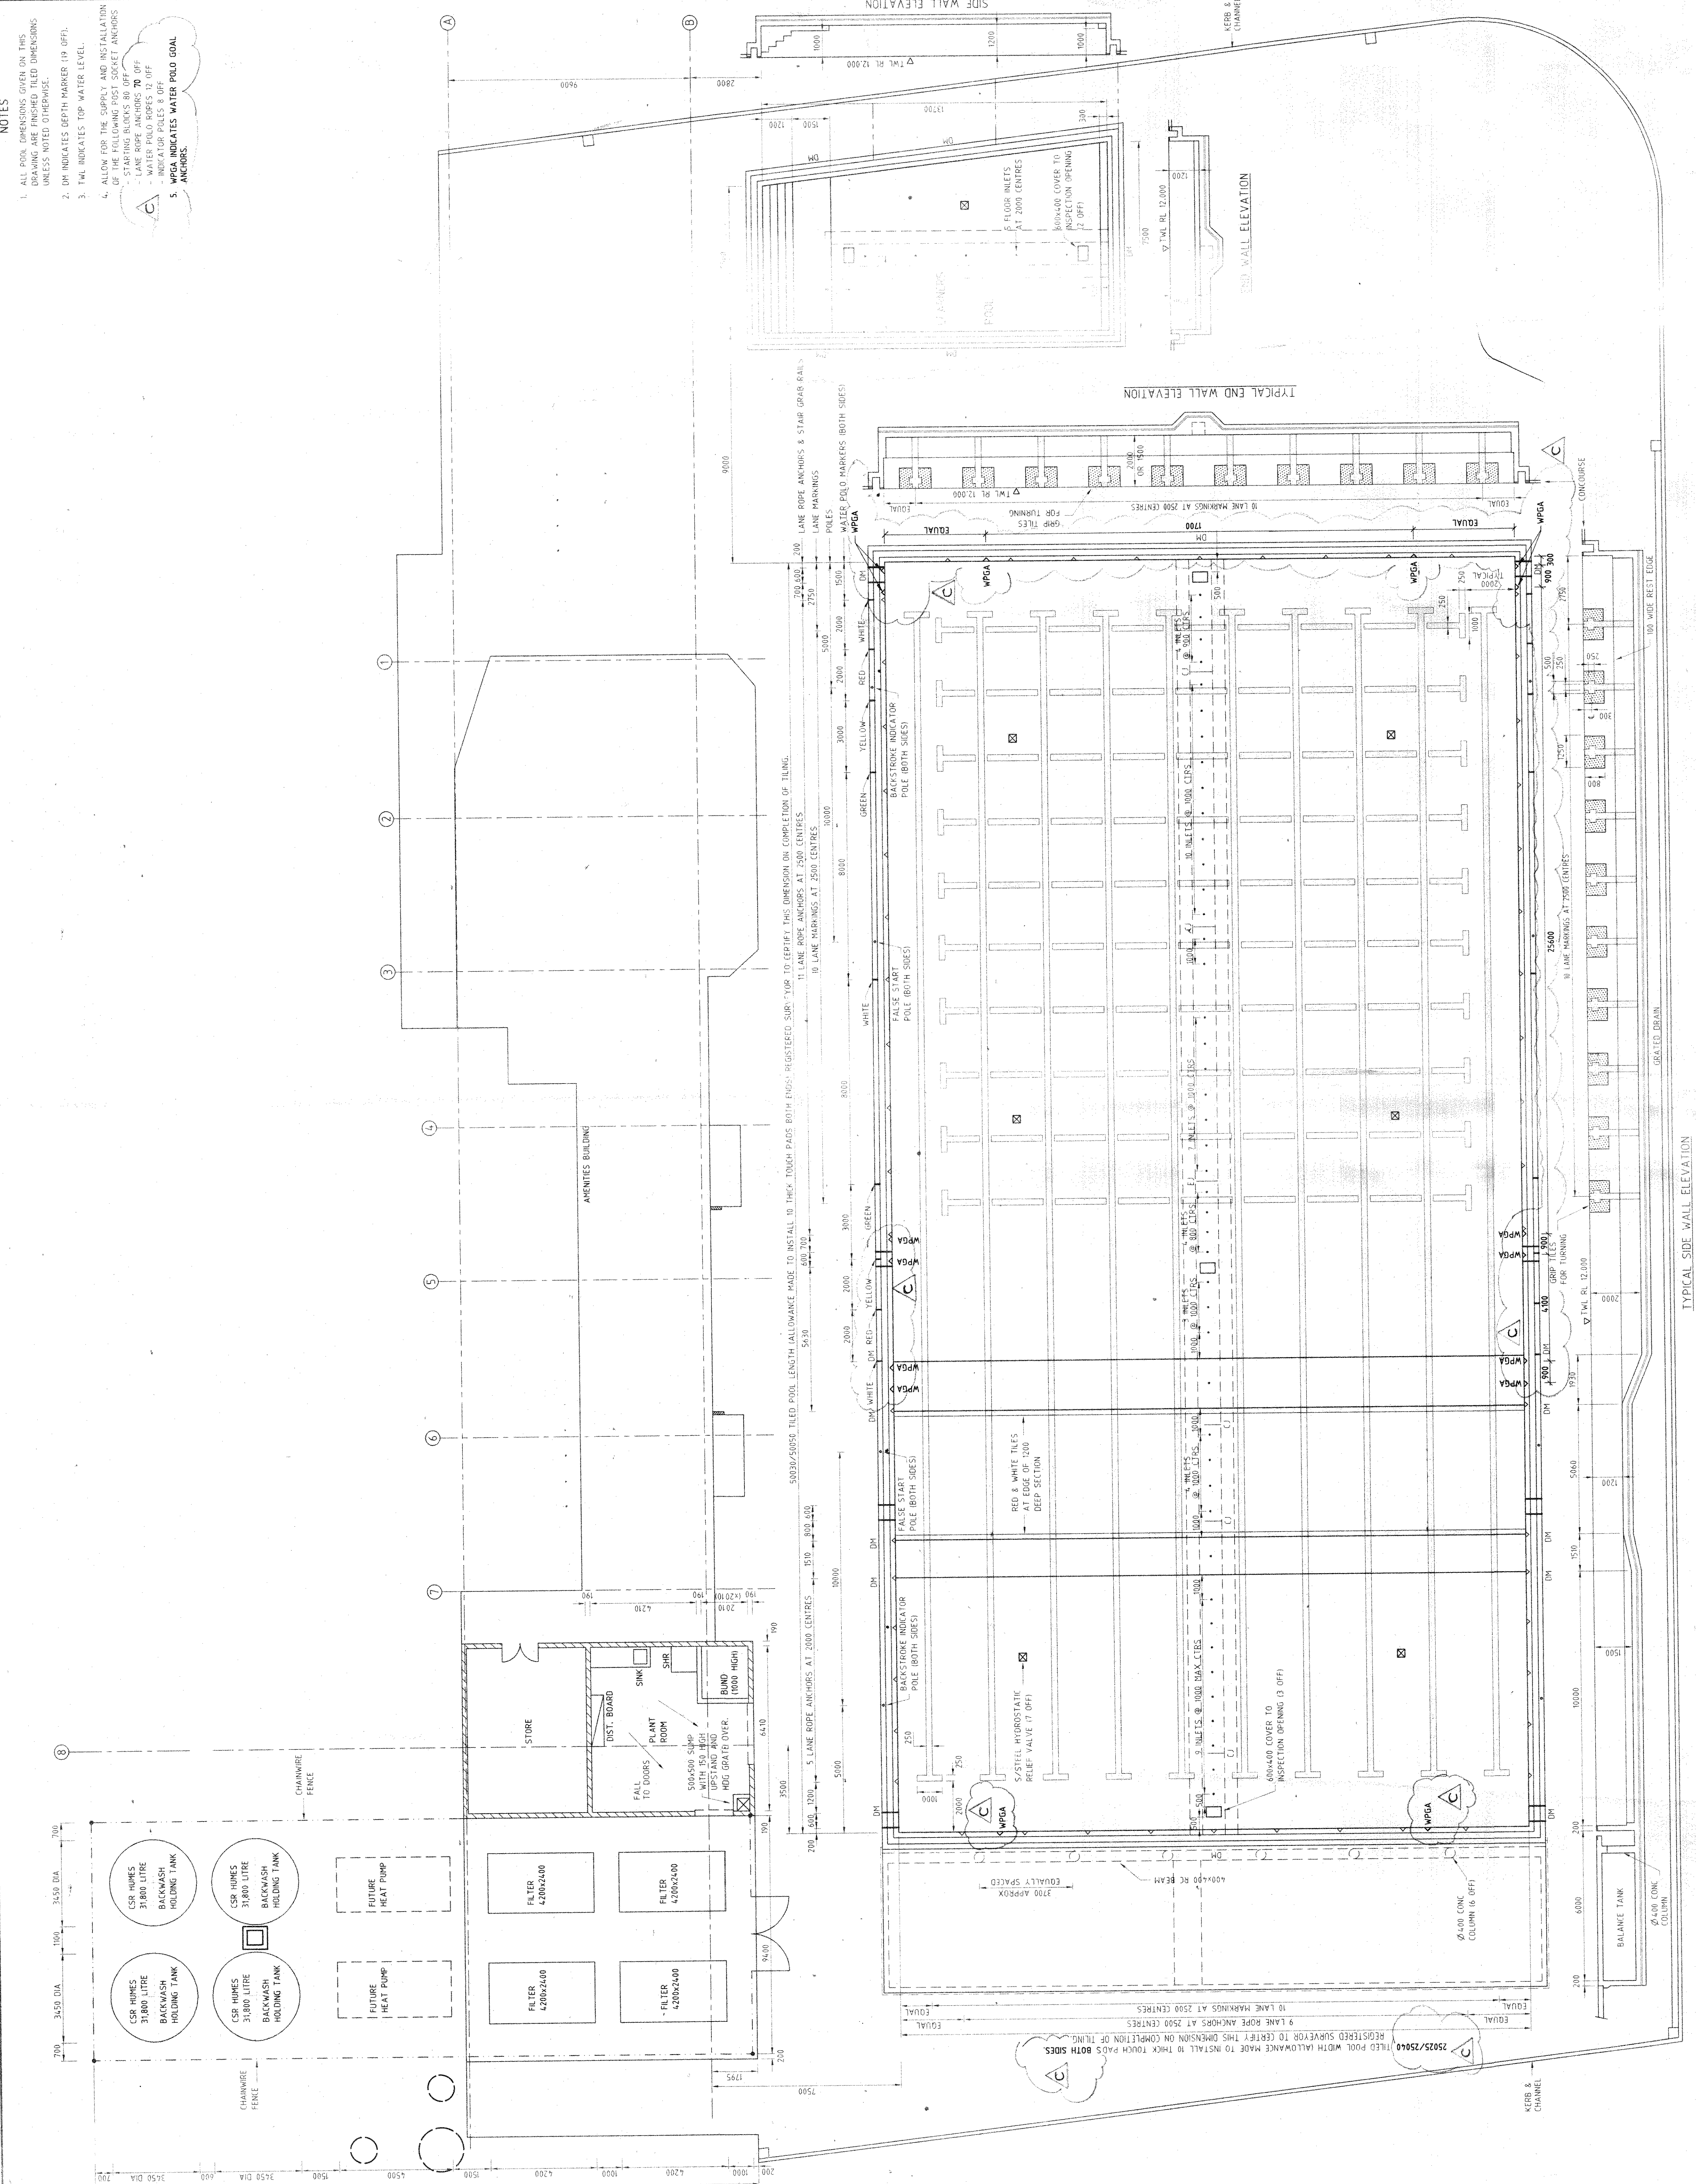

Issue	Revision Description	Date
A	TENDER ISSUE	22.10.98
B	FOR CONSTRUCTION	21.10.97
C	MAIN POOL WIDTH ALTERED, 16 EXTRA ANCHORS FOR POLE RAIL, WIDENING OF CHANNEL IN POOL	11.6.97

J. H. COCKERELL PTY. LTD.
 CONSULTING CIVIL STRUCTURAL & HYDRAULIC ENGINEERS
 100/102 WILSON STREET, PERTH WA 6150
 PH (08) 9437 6788

POWELL DODS AND THORPE
 PROFESSIONAL ARCHITECTURE
 100/102 WILSON STREET, PERTH WA 6150
 PH (08) 9437 6788

SOMERSET COLLEGE
 SOMERSET DRIVE, MUDDEERABA
 Project: **SWIMMING POOLS**

Title: **POOLS AND PLANTROOM LAYOUT PLAN**

Date: Nov 1998
 Scale: 1:100
 Drawing Number: **5.021-50**