


Date : 5 March 2019

Our Ref : 7728/19

### POOL CERTIFICATE


I hereby certify that I have inspected the competition pool at Emmanuel College, Birmingham Road, Carrara, Queensland, the pool was found to have internal dimensions in the range of between 25.000metres and 24.995metres from face of tile to face of tile. These measurements were made in the middle of each of the eight (8) lanes.

Further the width of the pool carried out at intervals of 5 metres was found to range between 15.984metres and 15.989metres from face of tiles to face of tiles.

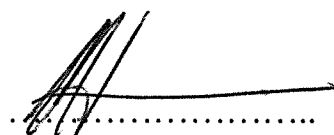

MICHAEL J. RICHARDSON  
CADASTRAL SURVEYOR

**RICHARDSON**  
*Surveys*

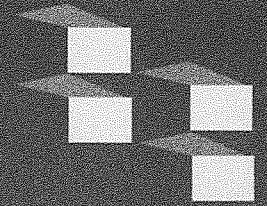

Beenleigh Professional Centre  
2/13 Cameron Street  
Beenleigh Q 4207


PO Box 366  
Beenleigh Q 4207

Telephone: 07 3804 6220  
Facsimile: 07 3804 6221


Michael J. Richardson  
B.App. Sc.(Surv.), L.S.  
Consulting Surveyor

Mobile: 0418 737 070  
info@richardsonsurveys.com.au

Michael J. Richardson  
ABN 72 456 894 375

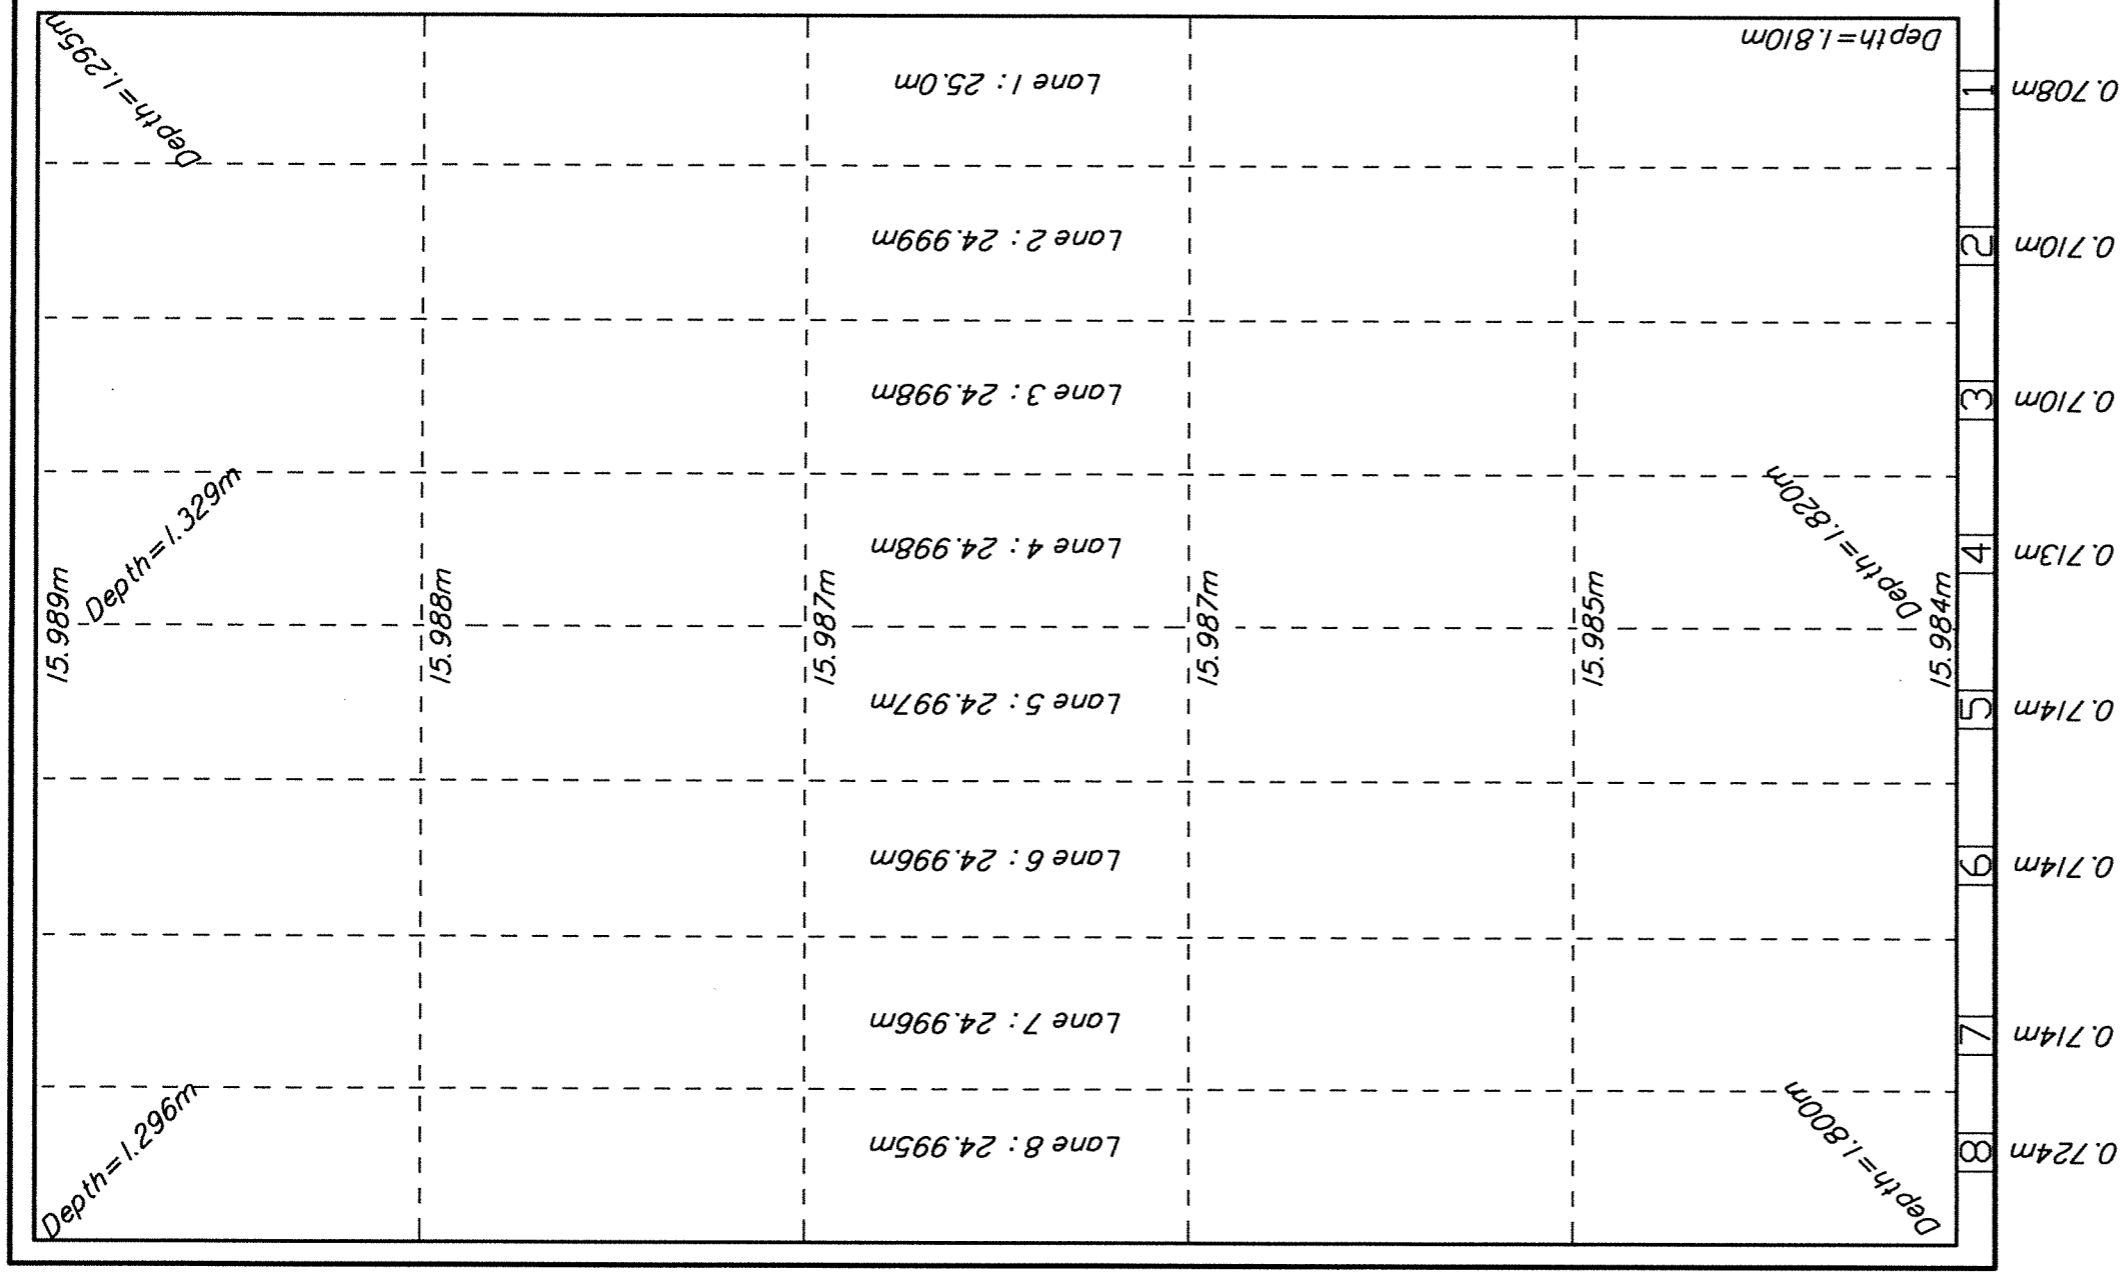

Starting Block Height  
above water level

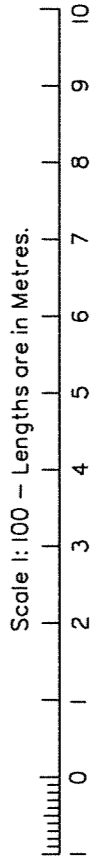

0.724m 0.714m 0.714m 0.714m 0.713m 0.710m 0.710m 0.710m 0.708m

*Michael John Richardson*  
Cadastral Surveyor  
Date 27/2/19

**PROJECT**

**CLIENT**  
*Emmanuel College*

LEVEL DATUM Assumed	SCALE 1:100
ORIGIN	Surveyed: M.J. Richardson
Plan No. 7728-001	Date: 13-02-19
Ref. No. 7728/19	Drawn: MJR
	Designed:

Pool Certification  
*Birmingham Road, Carrara.*  
Local Authority: GOLD COAST CITY COUNCIL



**M. J. RICHARDSON Consulting Surveyor**  
Email: info@richardsonsurveys.com.au  
**BEEBLEIGH PROFESSIONAL CENTRE**  
Unit 2, 13 Cameron Street  
BEEBLEIGH Q. 4207  
PO Box 366  
BEEBLEIGH Q.4207  
Phone: (07) 3804 6220  
Fax: (07) 3804 6221